


TLOCRT KATA M-1:50 SOBA 9 - POSTOJEĆE STANJE

LEGENDA :

1	LODA, cem. glazura	m2	2,85
2	SOBA, laminat	m2	12,12
3	KUPAONICA, keramika	m2	2,32

UKUPNO :	NGP	m2	17,73
	BGP	m2	19,92
	TLOCRTNA POVRŠINA	m2	23,28

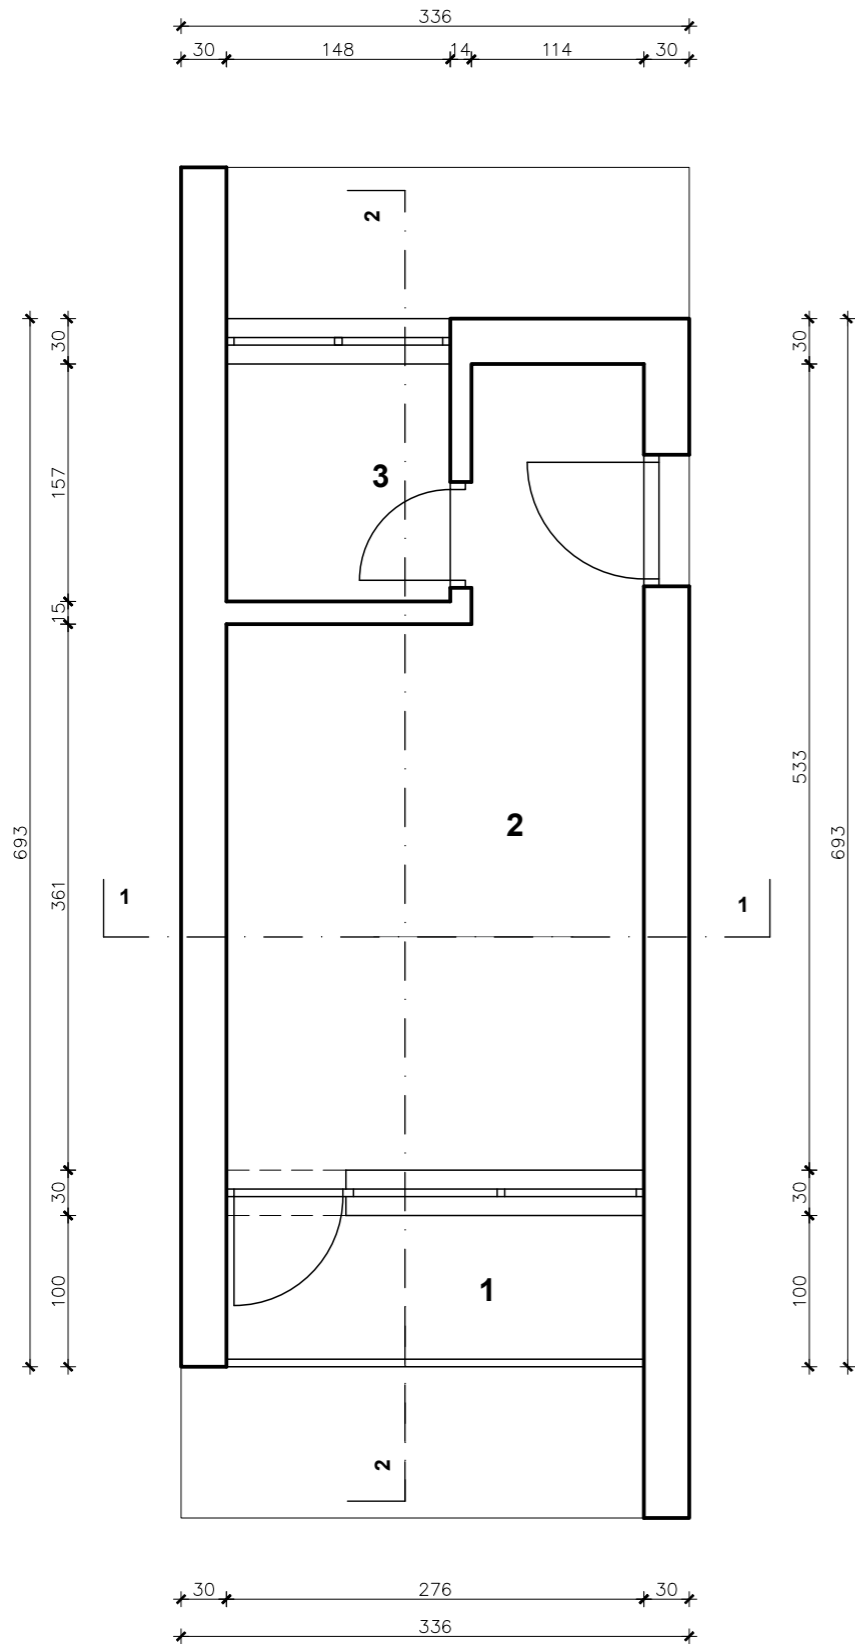

TLOCRT KATA M-1:50 SOBA 9 - NOVO STANJE

LEGENDA :

1	LODA, cem. glazura	m2	2,85
2	SOBA, laminat	m2	12,12
3	KUPAONICA, keramika	m2	2,32

UKUPNO :	NGP	m2	17,73
	BGP	m2	19,92
	TLOCRTNA POVRŠINA	m2	23,28

