



# TLOCRT PRIZEMLJA

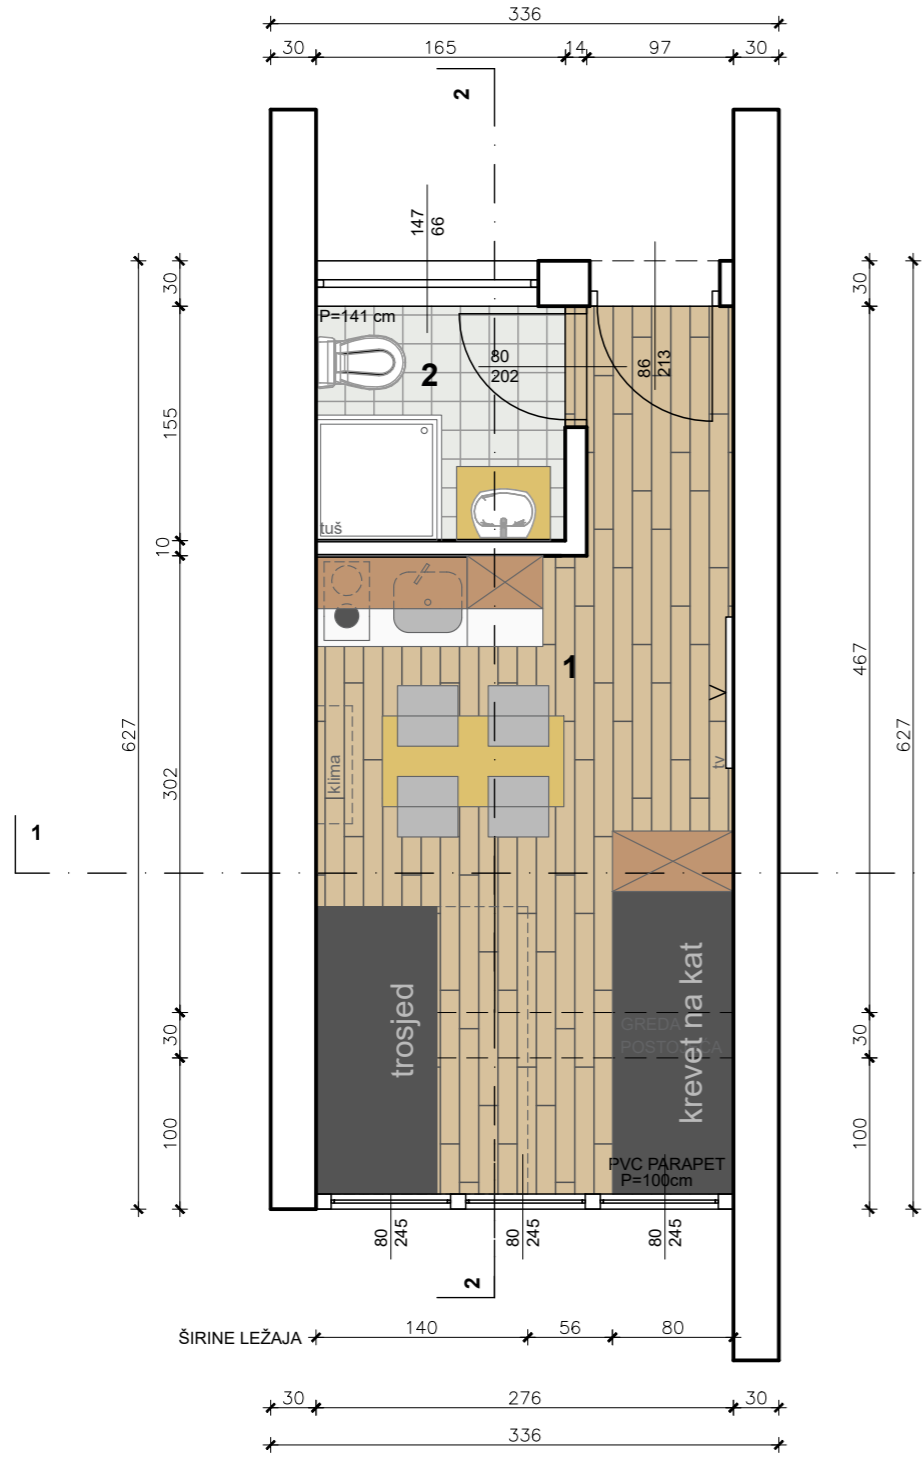

# PRESJEK 2-2

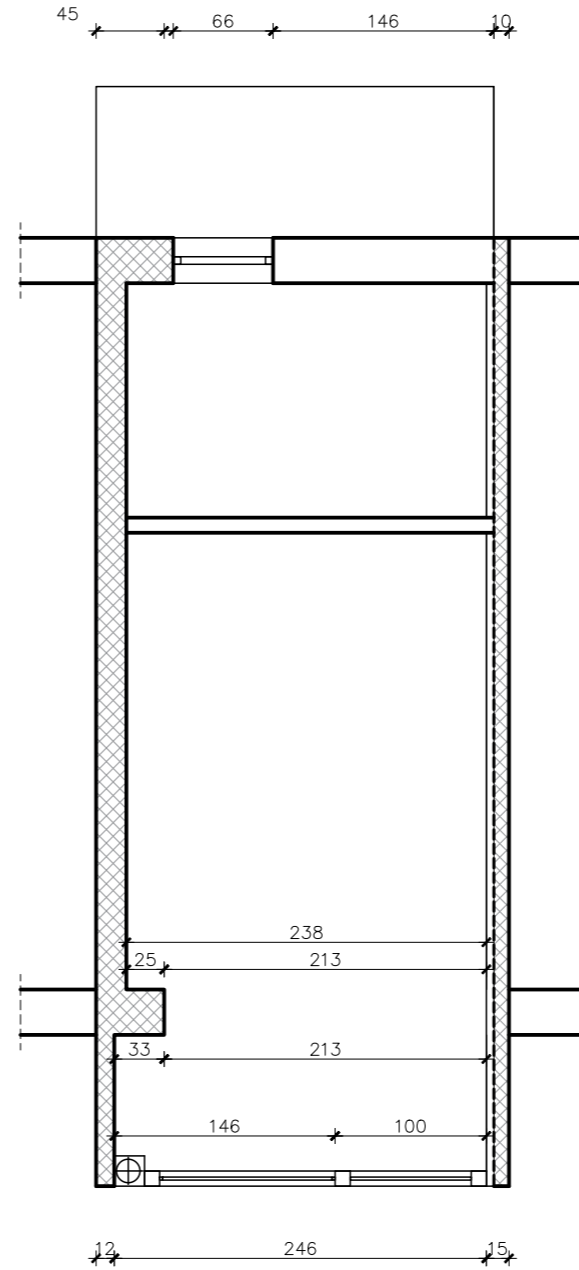


# SOBA 4 - NOVO STANJE M-1:50

## LEGENDA :

1	SOBA, laminat	m2	13,24
2	KUPAONICA, keramika	m2	2,55
UKUPNO :		NGP	m2 15,79
		BGP	m2 17,30
		TLOCRTNA POVRŠINA	m2 21,06

# PRESJEK 1-1

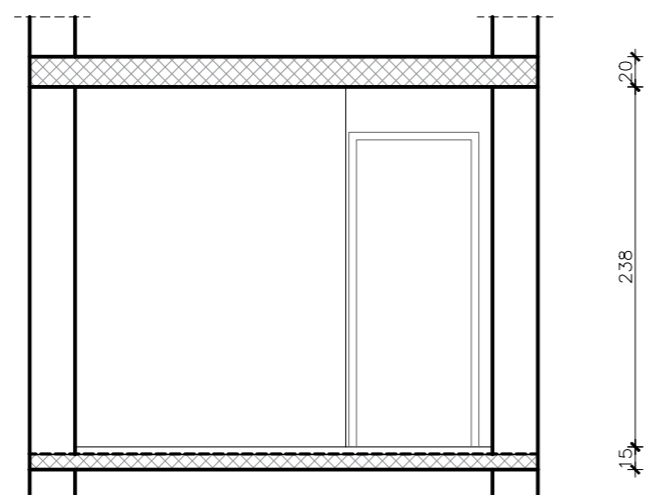

# TLOCRT PRIZEMLJA M-1:50

## SOBA 4 - POSTOJEĆE STANJE

### LEGENDA :

1	LOBA, cem. glazura	m2	2,86
2	SOBA, laminat	m2	10,23
3	KUPAONICA, keramika	m2	2,55

UKUPNO :	NGP	m2	15,56
	BGP	m2	17,70
	TLOCRTNA POVRŠINA	m2	21,06

